




ROOFPLAN - OUTDOOR PLAN
Scale: 1:500

- LEGEND:
- PARKING
 - TREES/BUSHES
 - ENTRANCE UNIVERSAL ACCESS
 - PARKING
 - GARBAGE
 - BYCICLE - PARKING 2 per unit

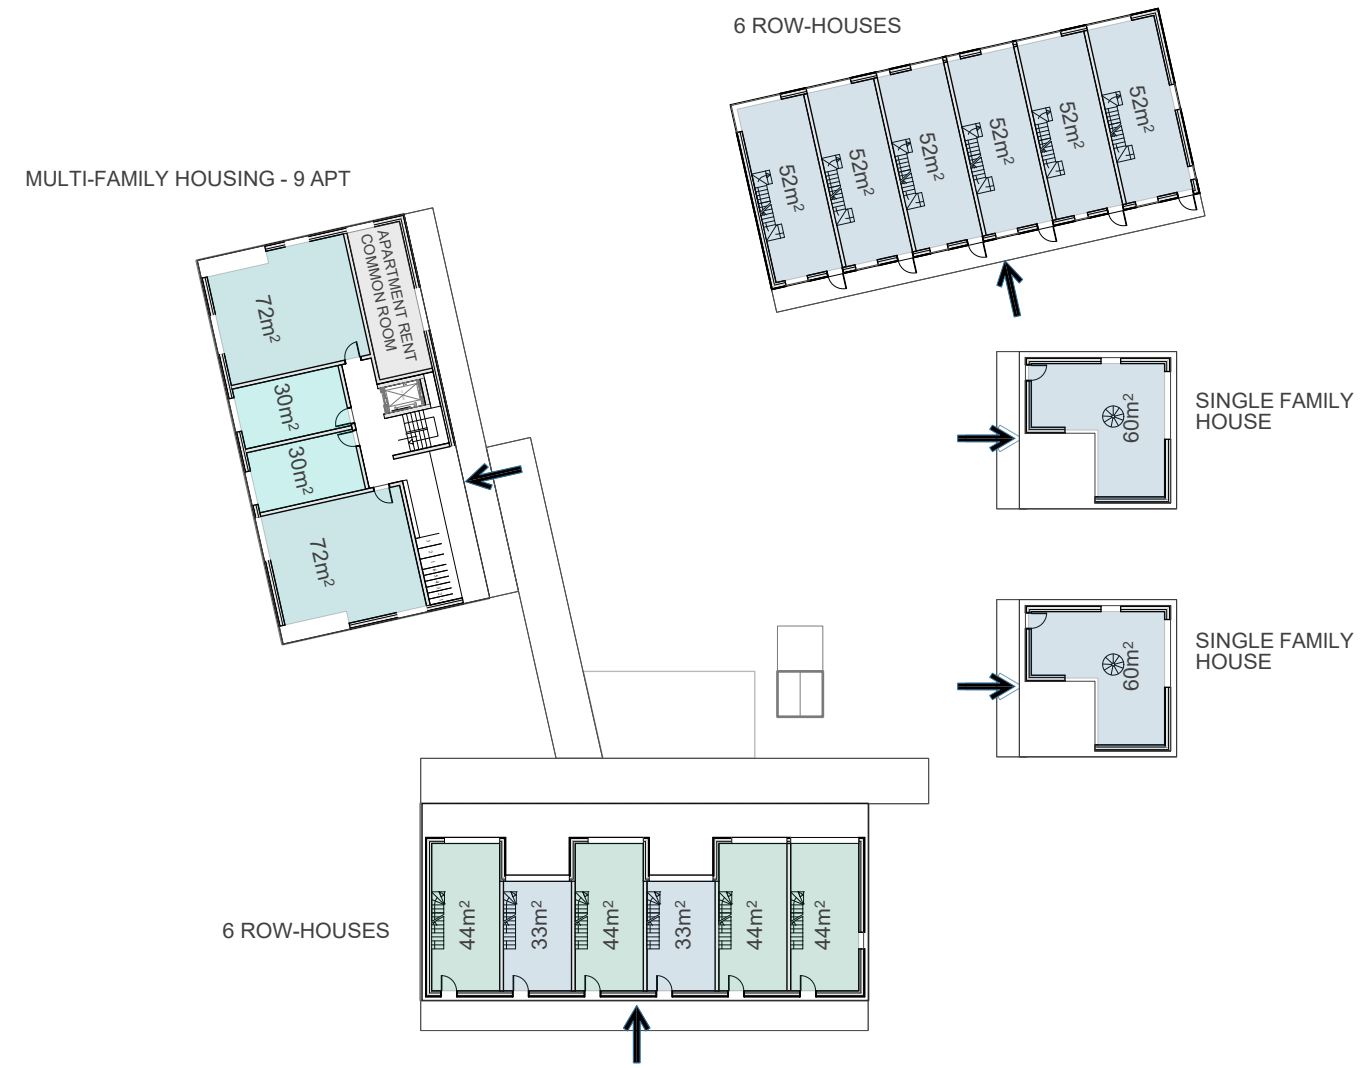

Konsultin näkemys luonnoksen toteutumisesta. Lopullinen toteutus voi poiketa esitetystä.

PLAN 1
Scale: 1:500

project title	ANTTILA FARM INCUBATOR	date	06.10.2020
location	ANTTILA, TUUSULA, SUOMI	rev date	
client	TUUSULA KUNTA	scale	1:500 ISO A3
author	O arkitekter ab	number	01_301
drawing name	CLUSTER ROOFPLAN, PLAN 1		