


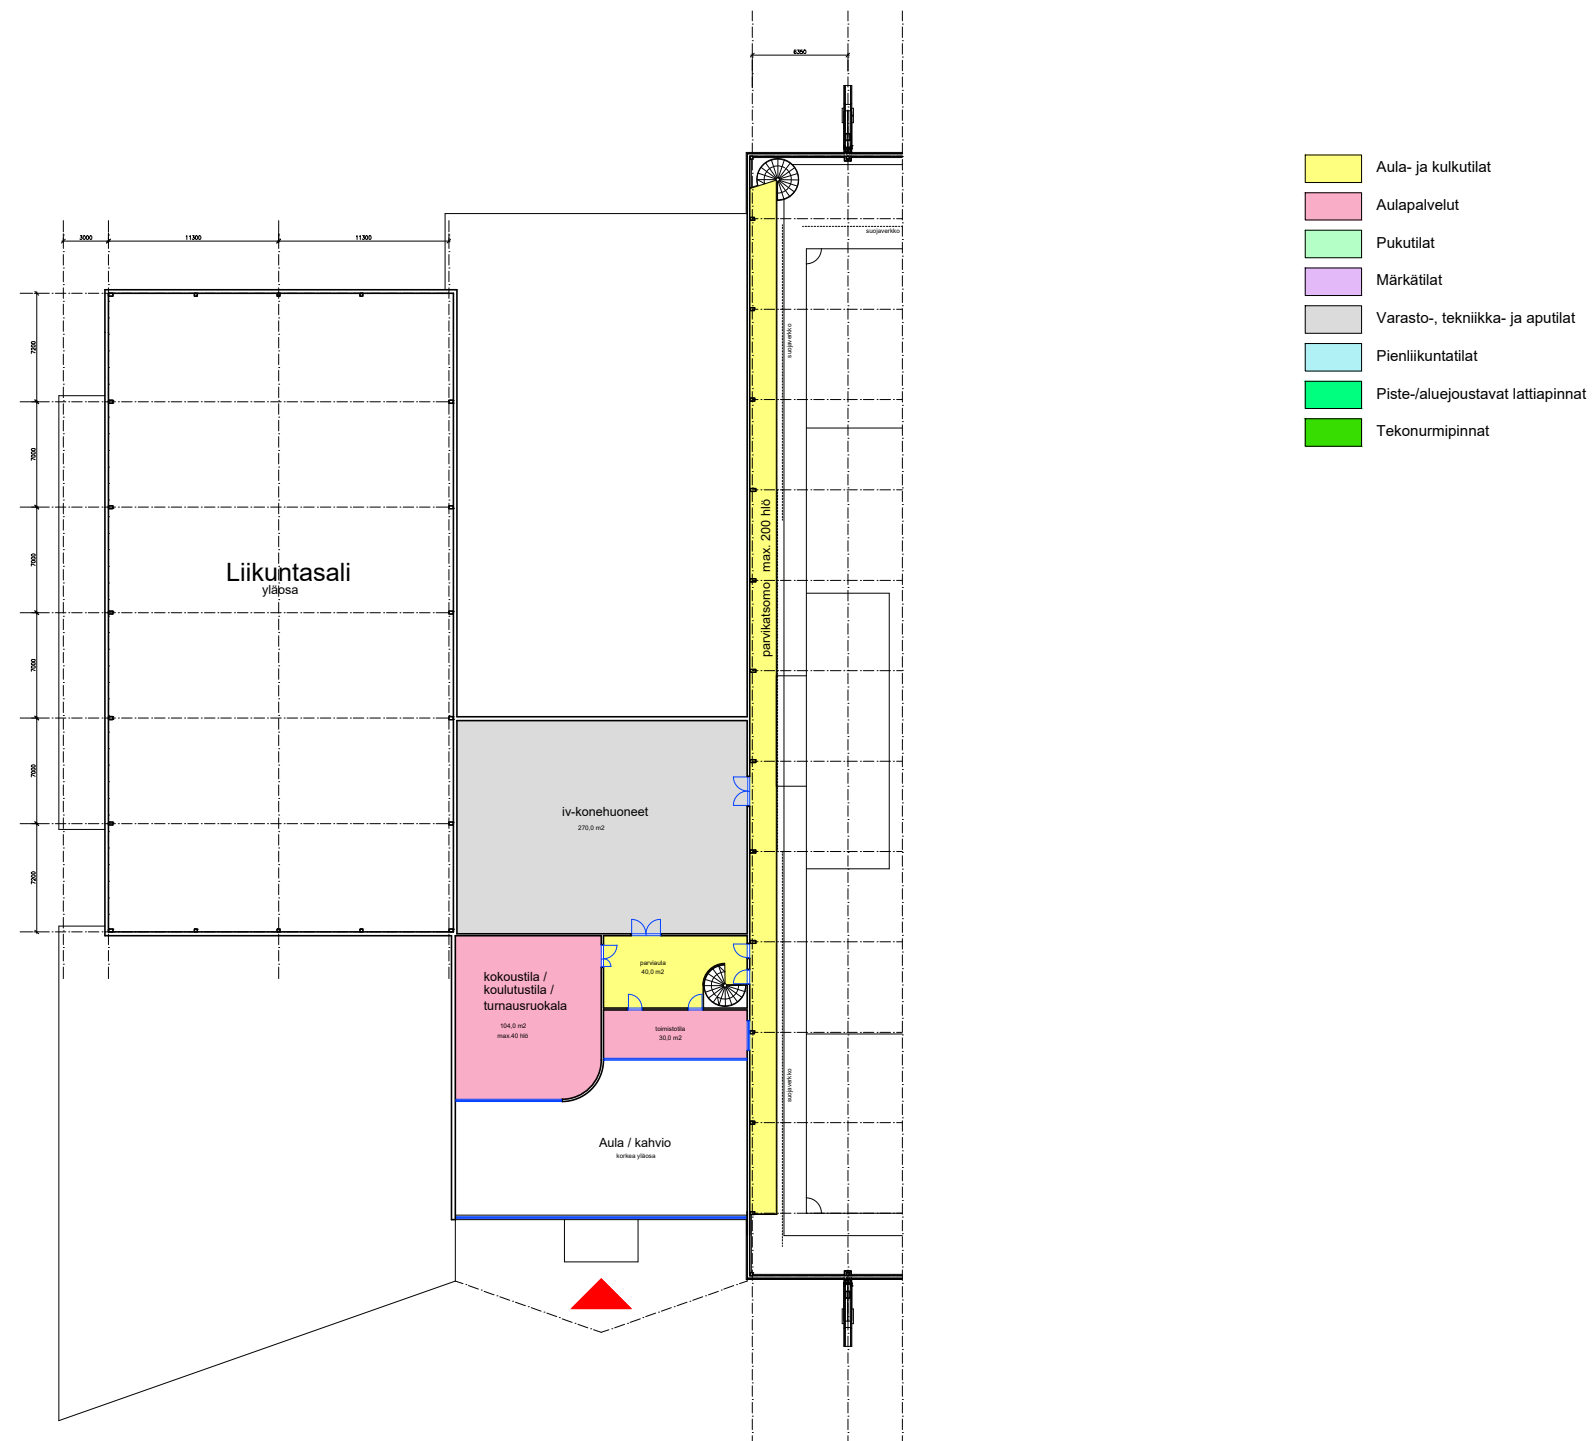

BRUTTOALA, 2.KRS 605 m²