


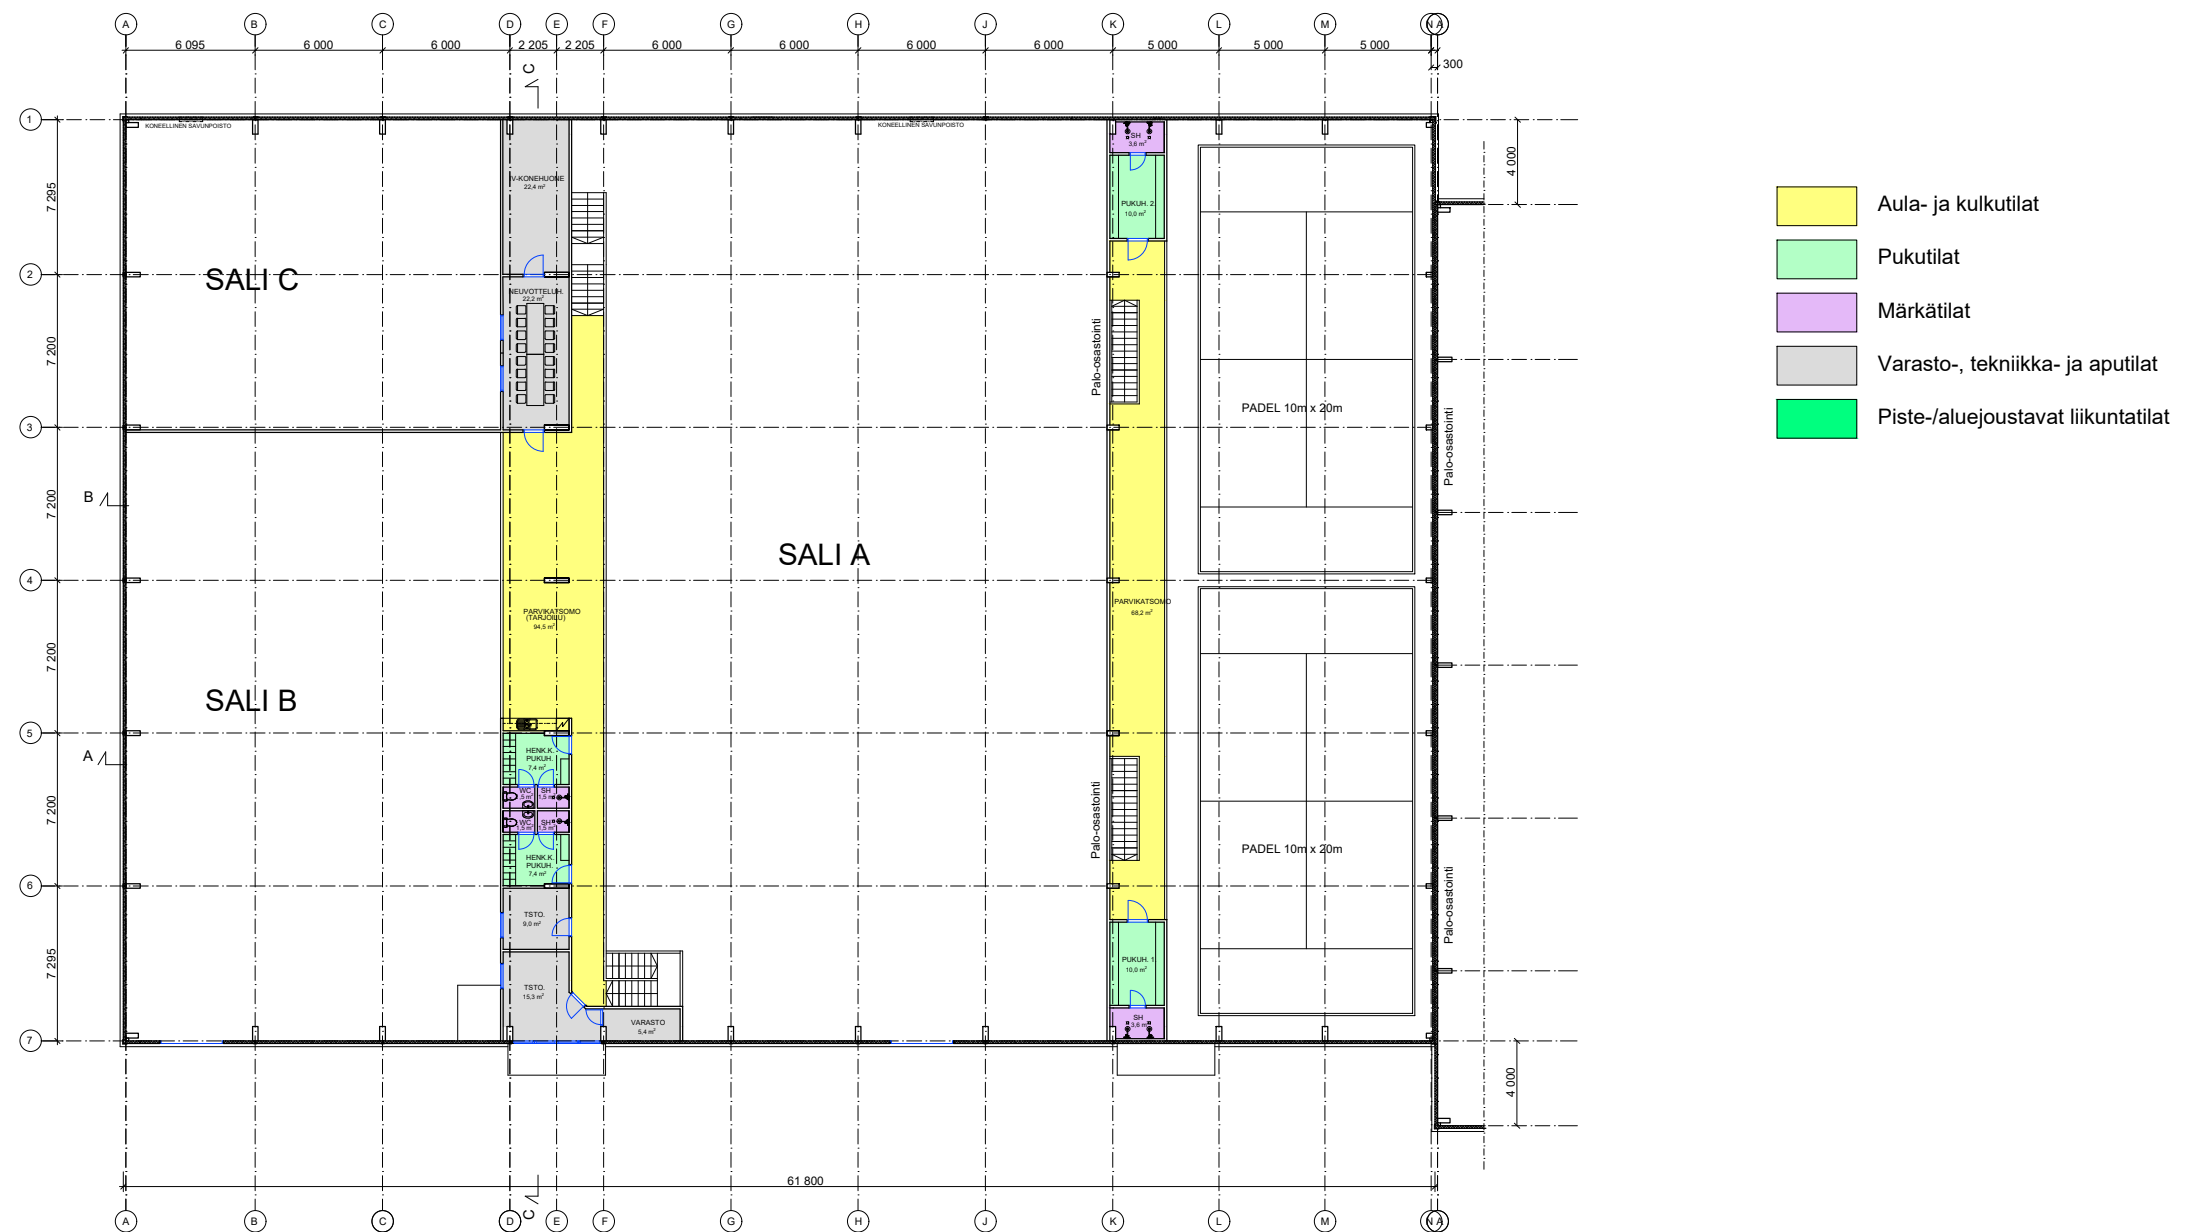

BRUTTOALA, 2.KRS 332 m2 (209 m2 + 123 m2)